

**CONTRACT PERIOD
REVISIONS and ISSUES**

REVISION
NO. DATE BY CONTENTS

SPECIAL NOTES

No dimensions to be scaled from this drawing
All dimensions to be checked on site
This drawing to be read in conjunction with consultants,
sub-contractors and suppliers' drawings

20-mph speed limit to be extended
at this location to current extents of
30-mph speed limit

Road markings to be amended to
accommodate new zebra crossing
and all remaining road markings at
this location to be refreshed

Additional 20-mph repeater signage
to be erected and new 20-mph
speed roundels marked on the road

Stirling Council
Environment and Place
Enderick House, Kerse Road
Stirling
FK7 7SZ


PROJECT
Killearn SRTS and Road Safety
Scheme

DRAWING
Zebra Crossing - Branziert Junction

Date	Scale	Drawn	Checked
14th Feb. 2022	NTS	AM/GG	CF

Drq No.	Rev.
KILLEARNZEBRA-003-AM/GG	A

Job No.

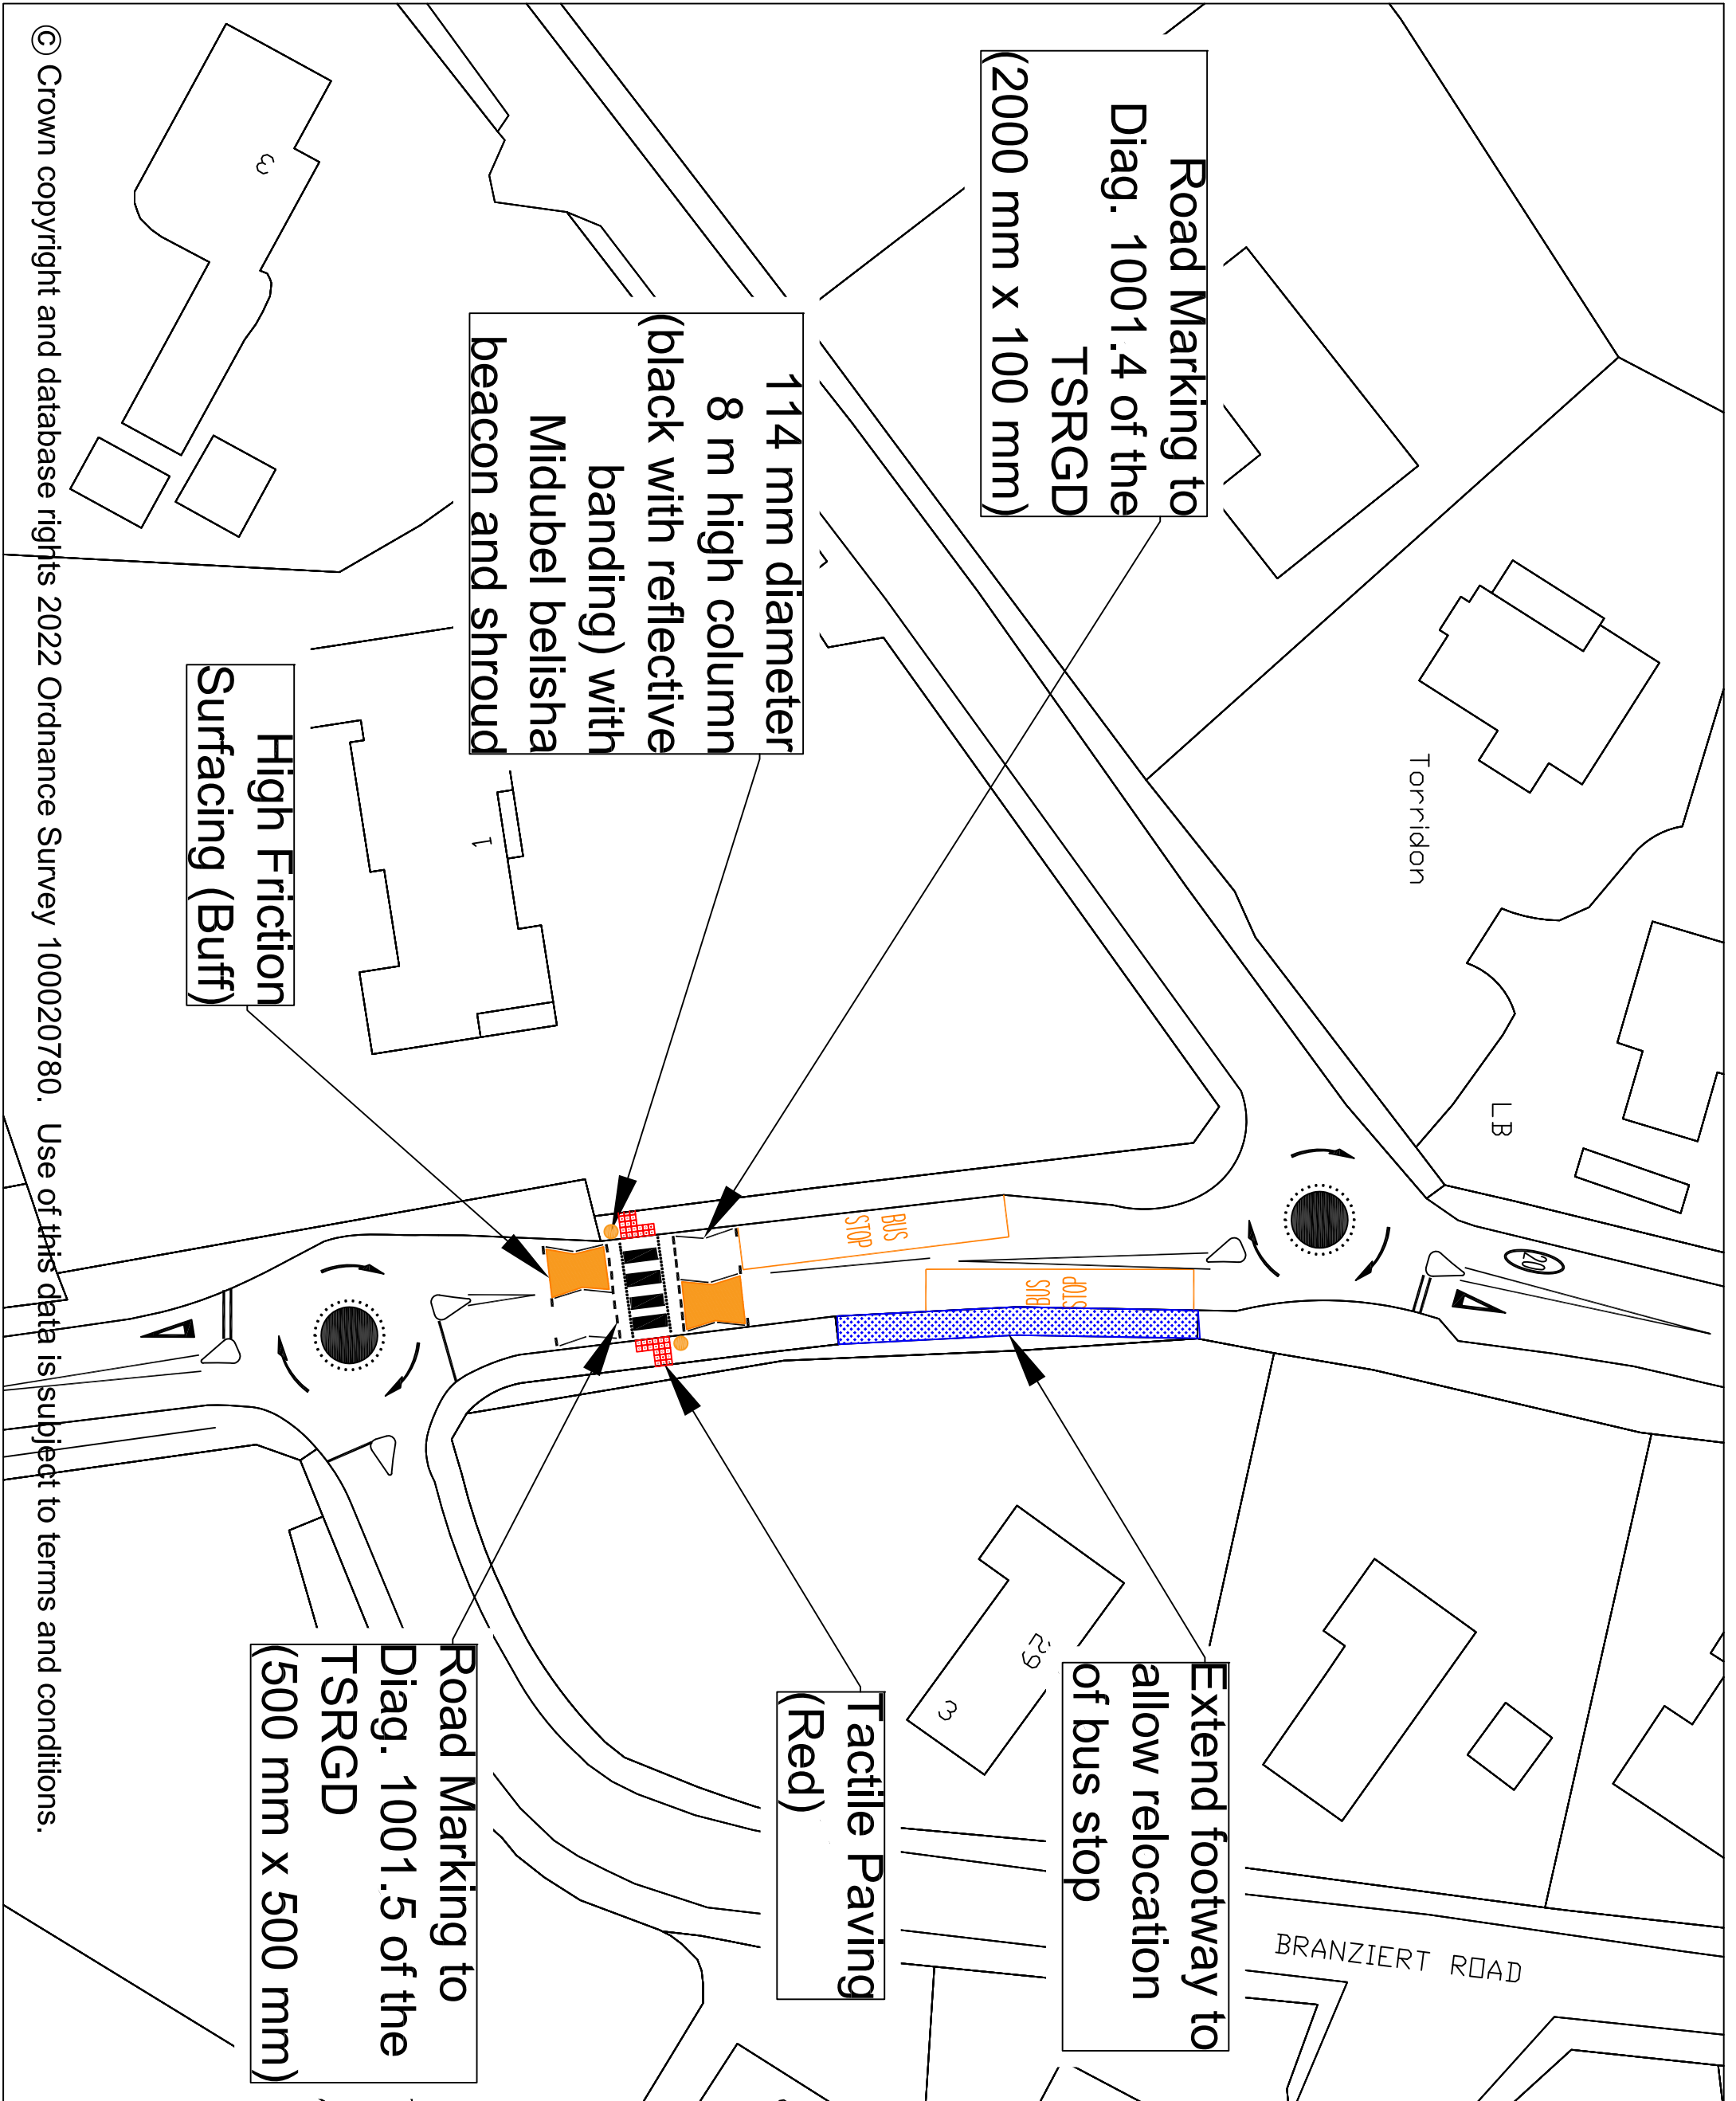

**Extend footway to
allow relocation
of bus stop**

**Tactile Paving
(Red)**

**Road Marking to
Diag. 1001.5 of the
TSRGD
(500 mm x 500 mm)**

**Road Marking to
Diag. 1001.4 of the
TSRGD
(2000 mm x 100 mm)**

**114 mm diameter
8 m high column
(black with reflective
banding) with
Midubel bellsha
beacon and shroud**

**High Friction
Surfacing (Buff)**