


**CONTRACT PERIOD
REVISIONS and ISSUES**

REVISION	CONTENTS
NO. DATE BY	

SPECIAL NOTES

No dimensions to be scaled from this drawing
All dimensions to be checked on site
This drawing to be read in conjunction with consultants, sub-contractors and suppliers' drawings

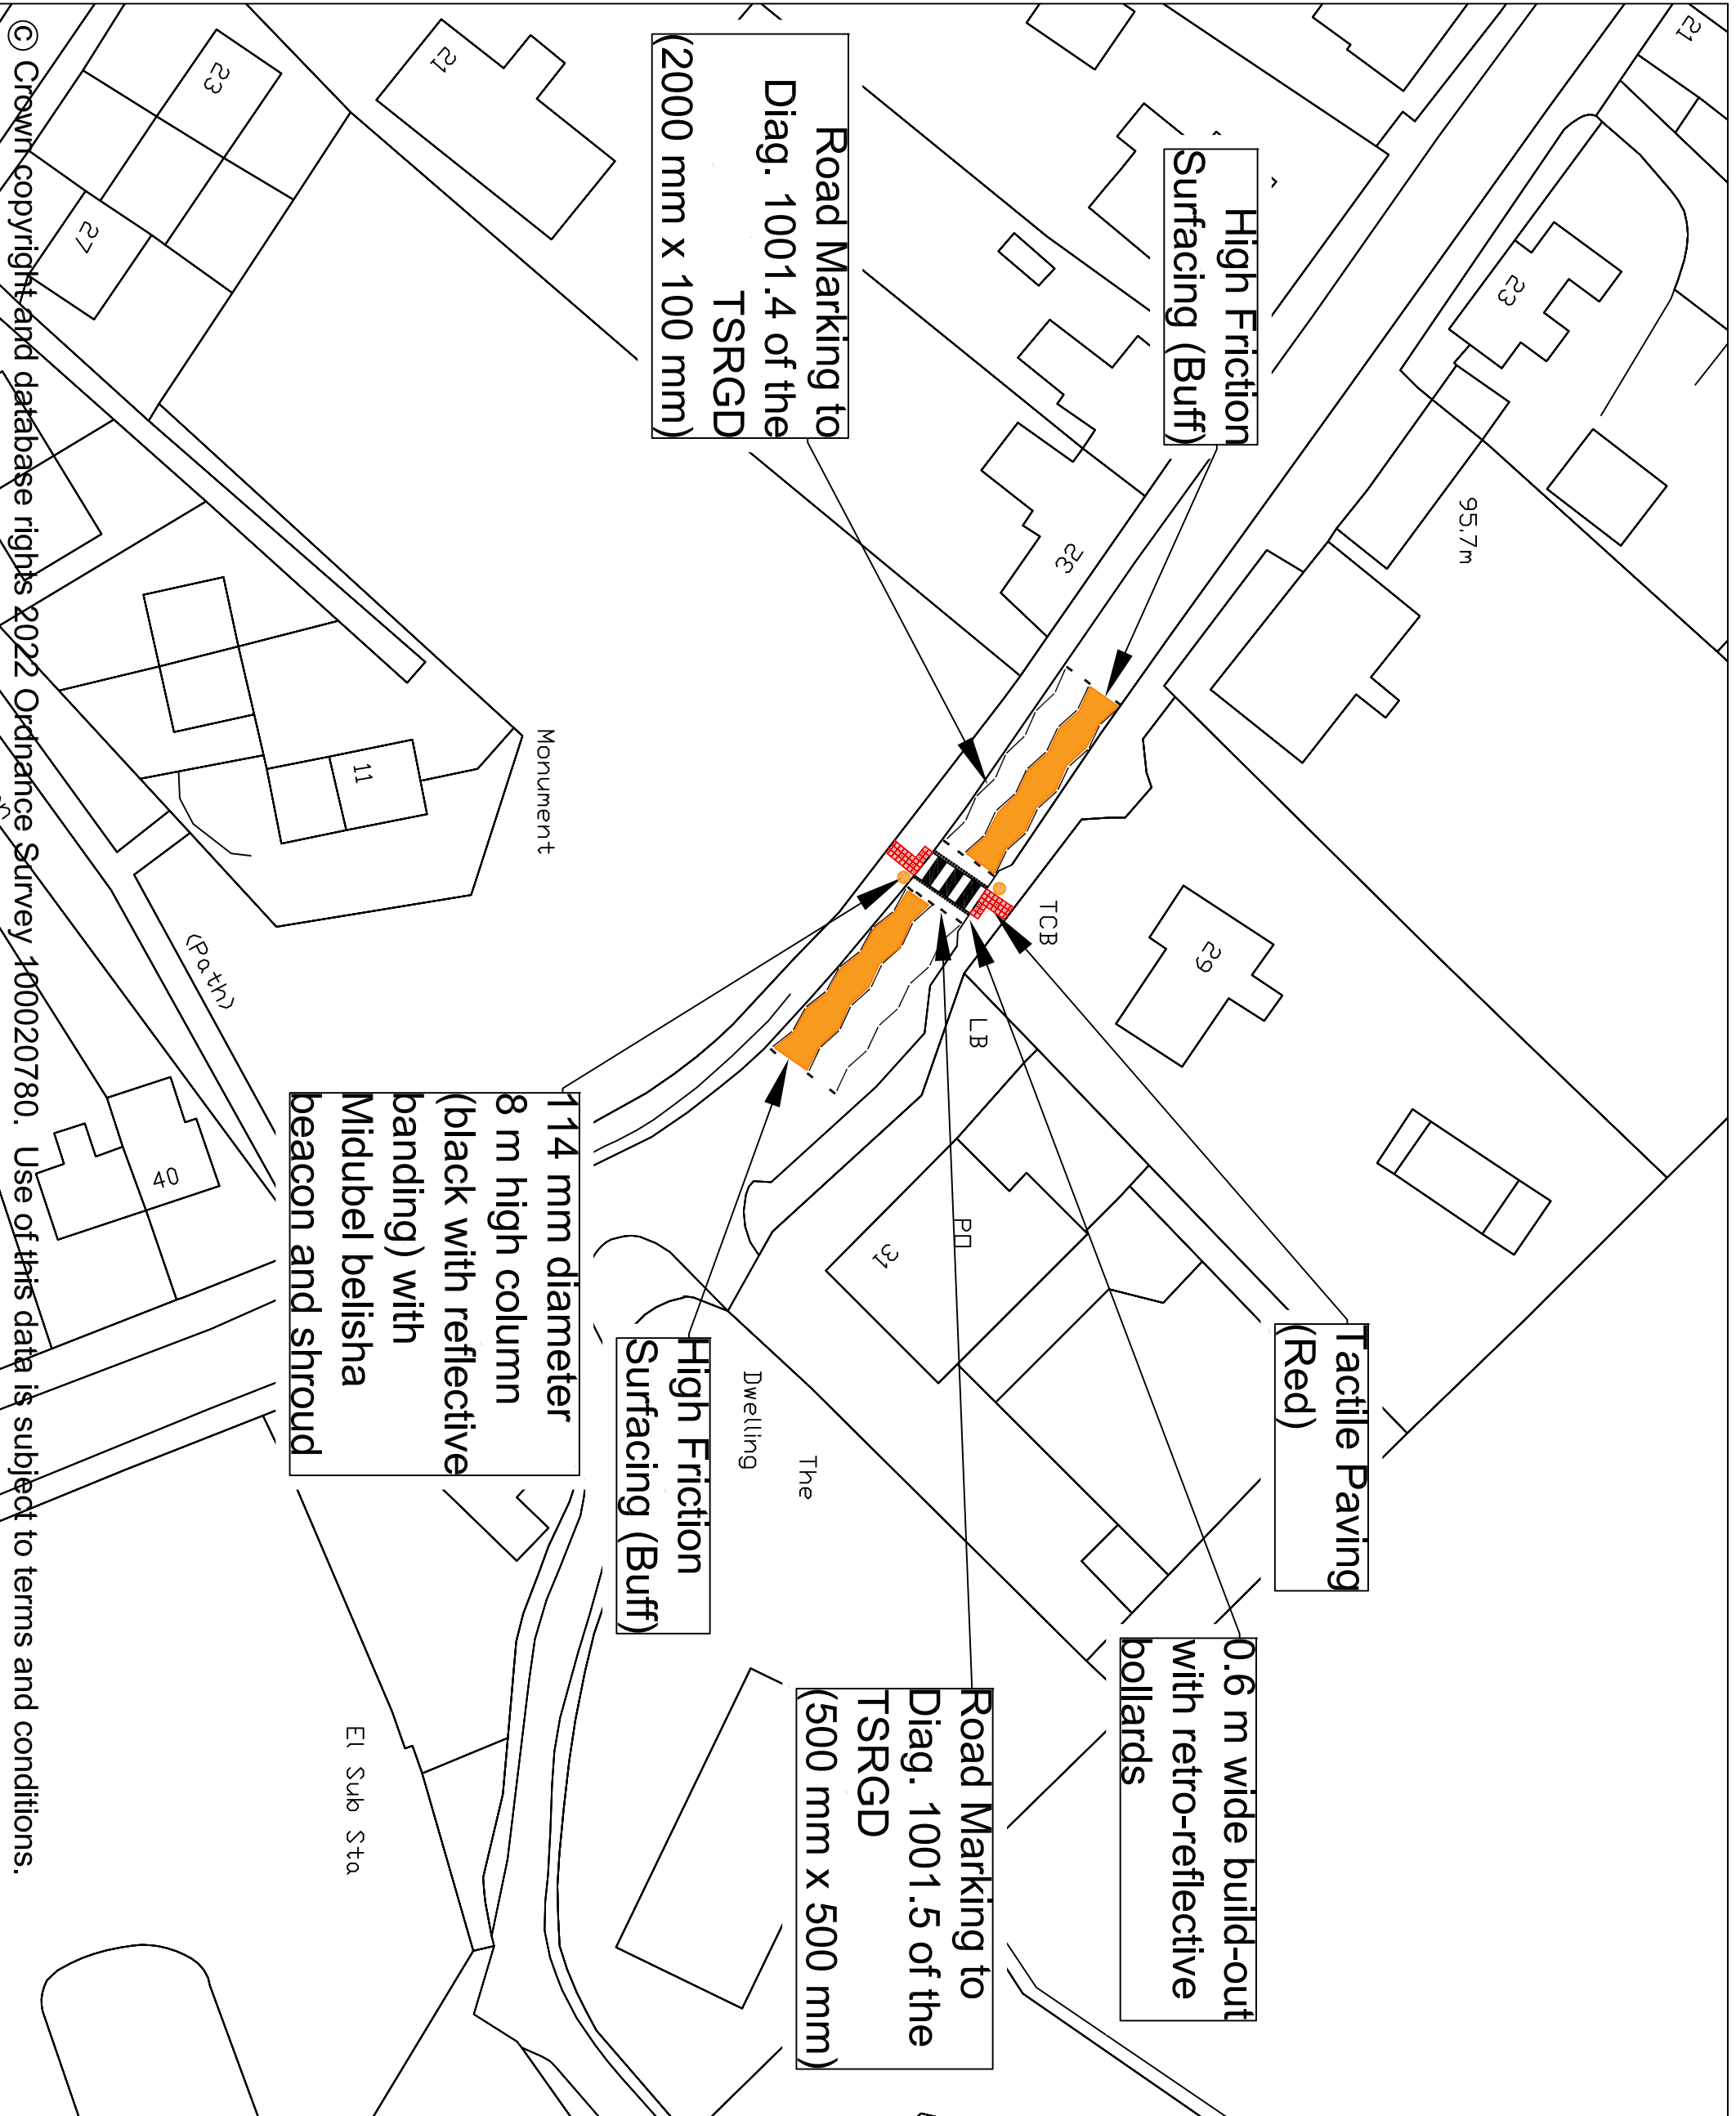

© Crown copyright and database rights 2022 Ordnance Survey 100020780. Use of this data is subject to terms and conditions.

Stirling Council
Environment and Place
Enderick House, Kerse Road
Stirling
FK7 7SZ

PROJECT
Killearn SRTS and Road Safety Scheme

DRAWING
Zebra Crossing - Main Street

Date	Scale	Drawn	Checked
13th Jan. 2022	NTS	AMcG	CF

Drwg No.	Rev.
KILLEARNZEBRA-001-AMcG	A

Job No.